

EXIT

Recessed Emergency exit sign with White Besel



Double wall outlet with x1 power & x1 data




x1 power socket outlet



Floor box with power & data



Fire alarm Sounder Beacon Base

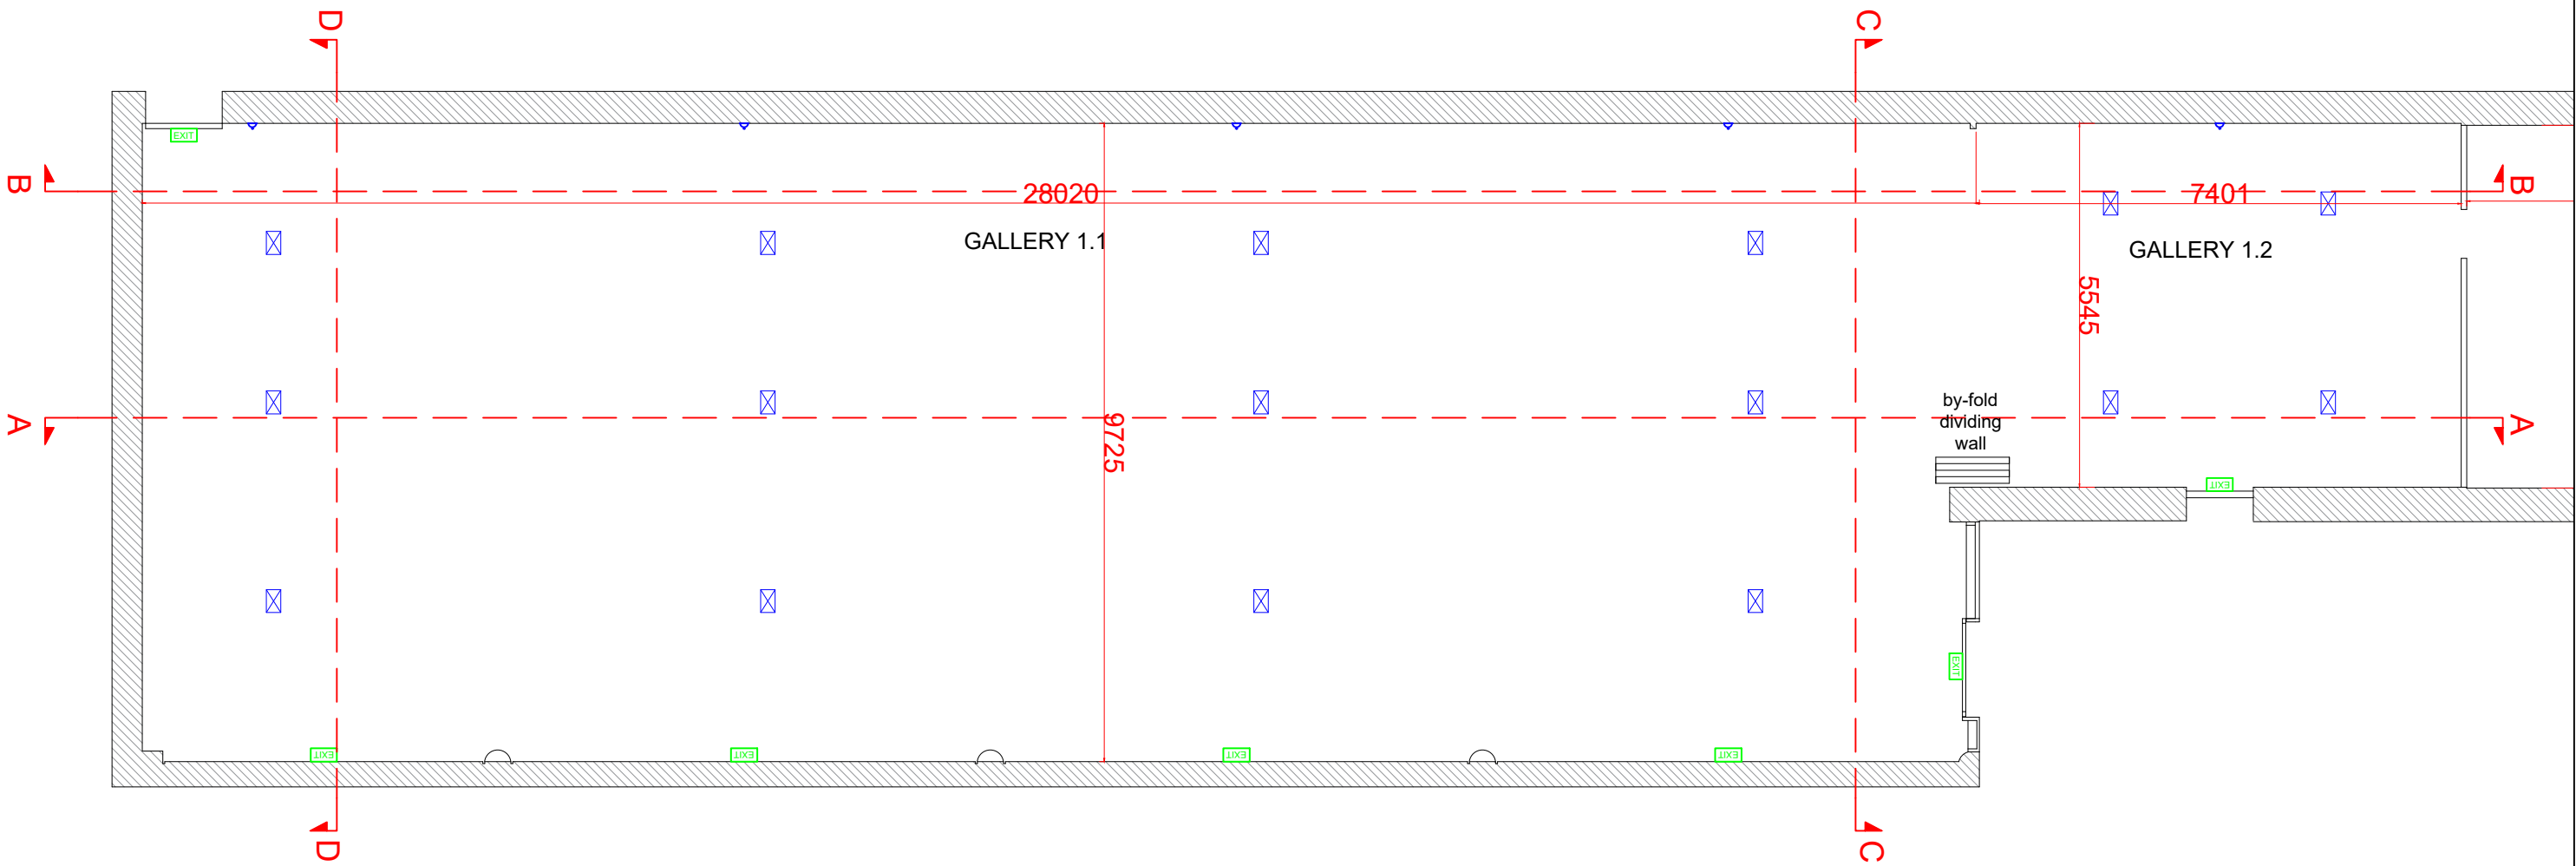

Herbert Art Gallery & Museum

Title GA - GALLERY 1.1&1.2

Date 29.01.21

Scale 1:100

Drawing 665.03.17