



ELEVATION AA

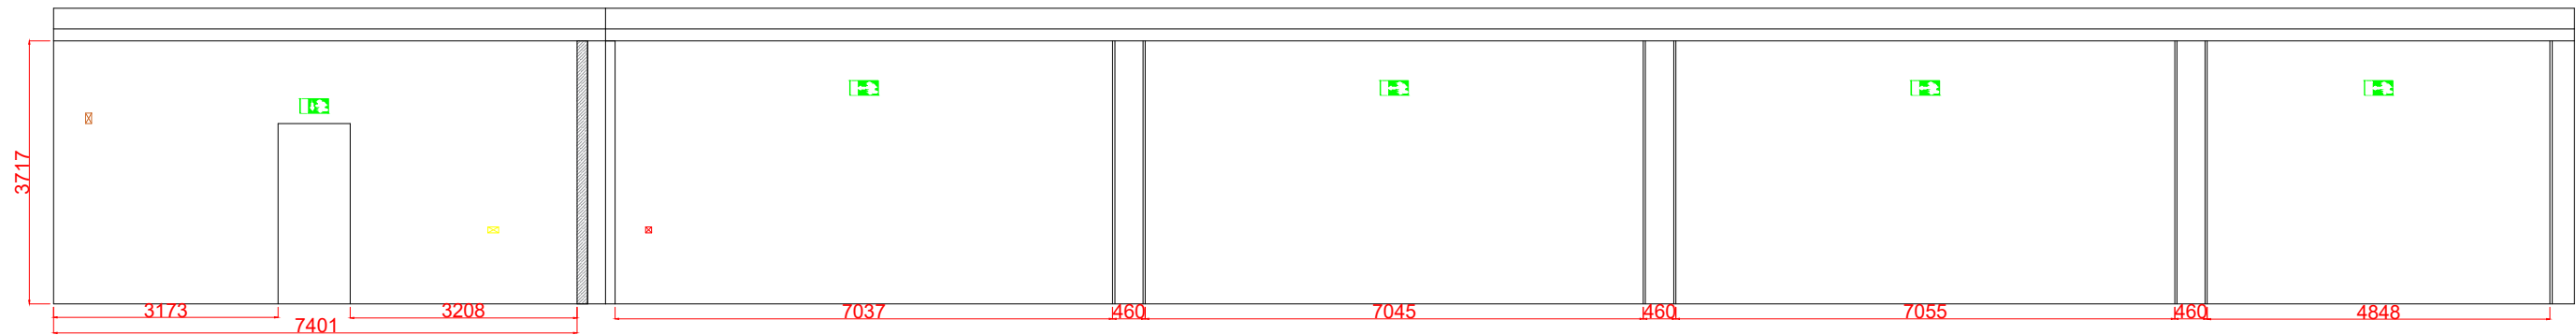


ELEVATION BB



ELEVATION CC

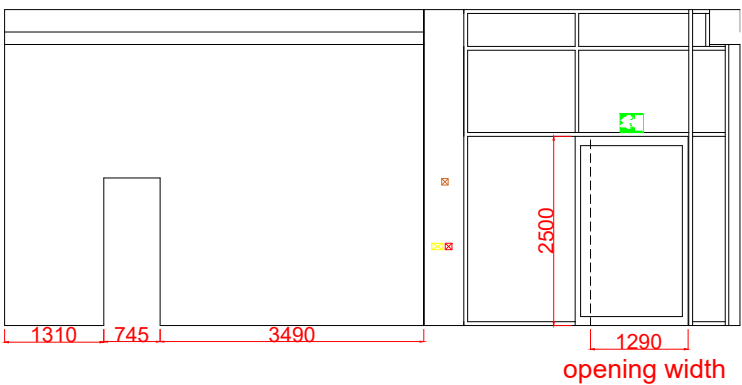

ELEVATION DD

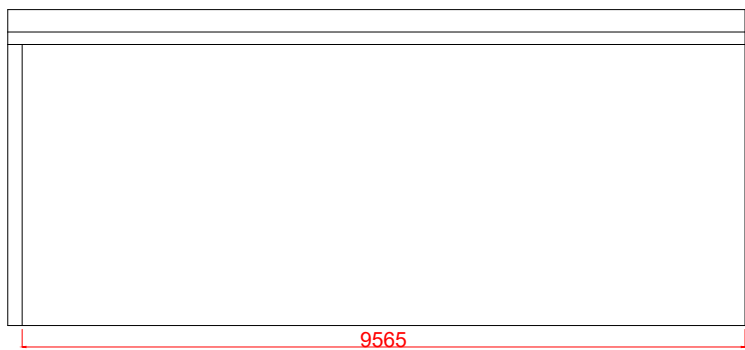

-  Recessed Emergency exit sign with White Besel
-  Switch panel
-  Sensor / misc panel
-  AC panel
-  AV screen
-  x1 power socket outlet
-  x1 power / x1 data socket outlet
-  Fire panel / breakable glass section
-  Fire alarm Sounder Beacon Base
-  Dot camera
-  Large hanging camera

Herbert Art Gallery & Museum

Title ELVTNS - GALLERY 1.1 & 1.2

Date 18.02.21

Scale 1:100

Drawing 665.03.18